




FRONT ELEVATION
SCALE: 1/4" = 1'-0"

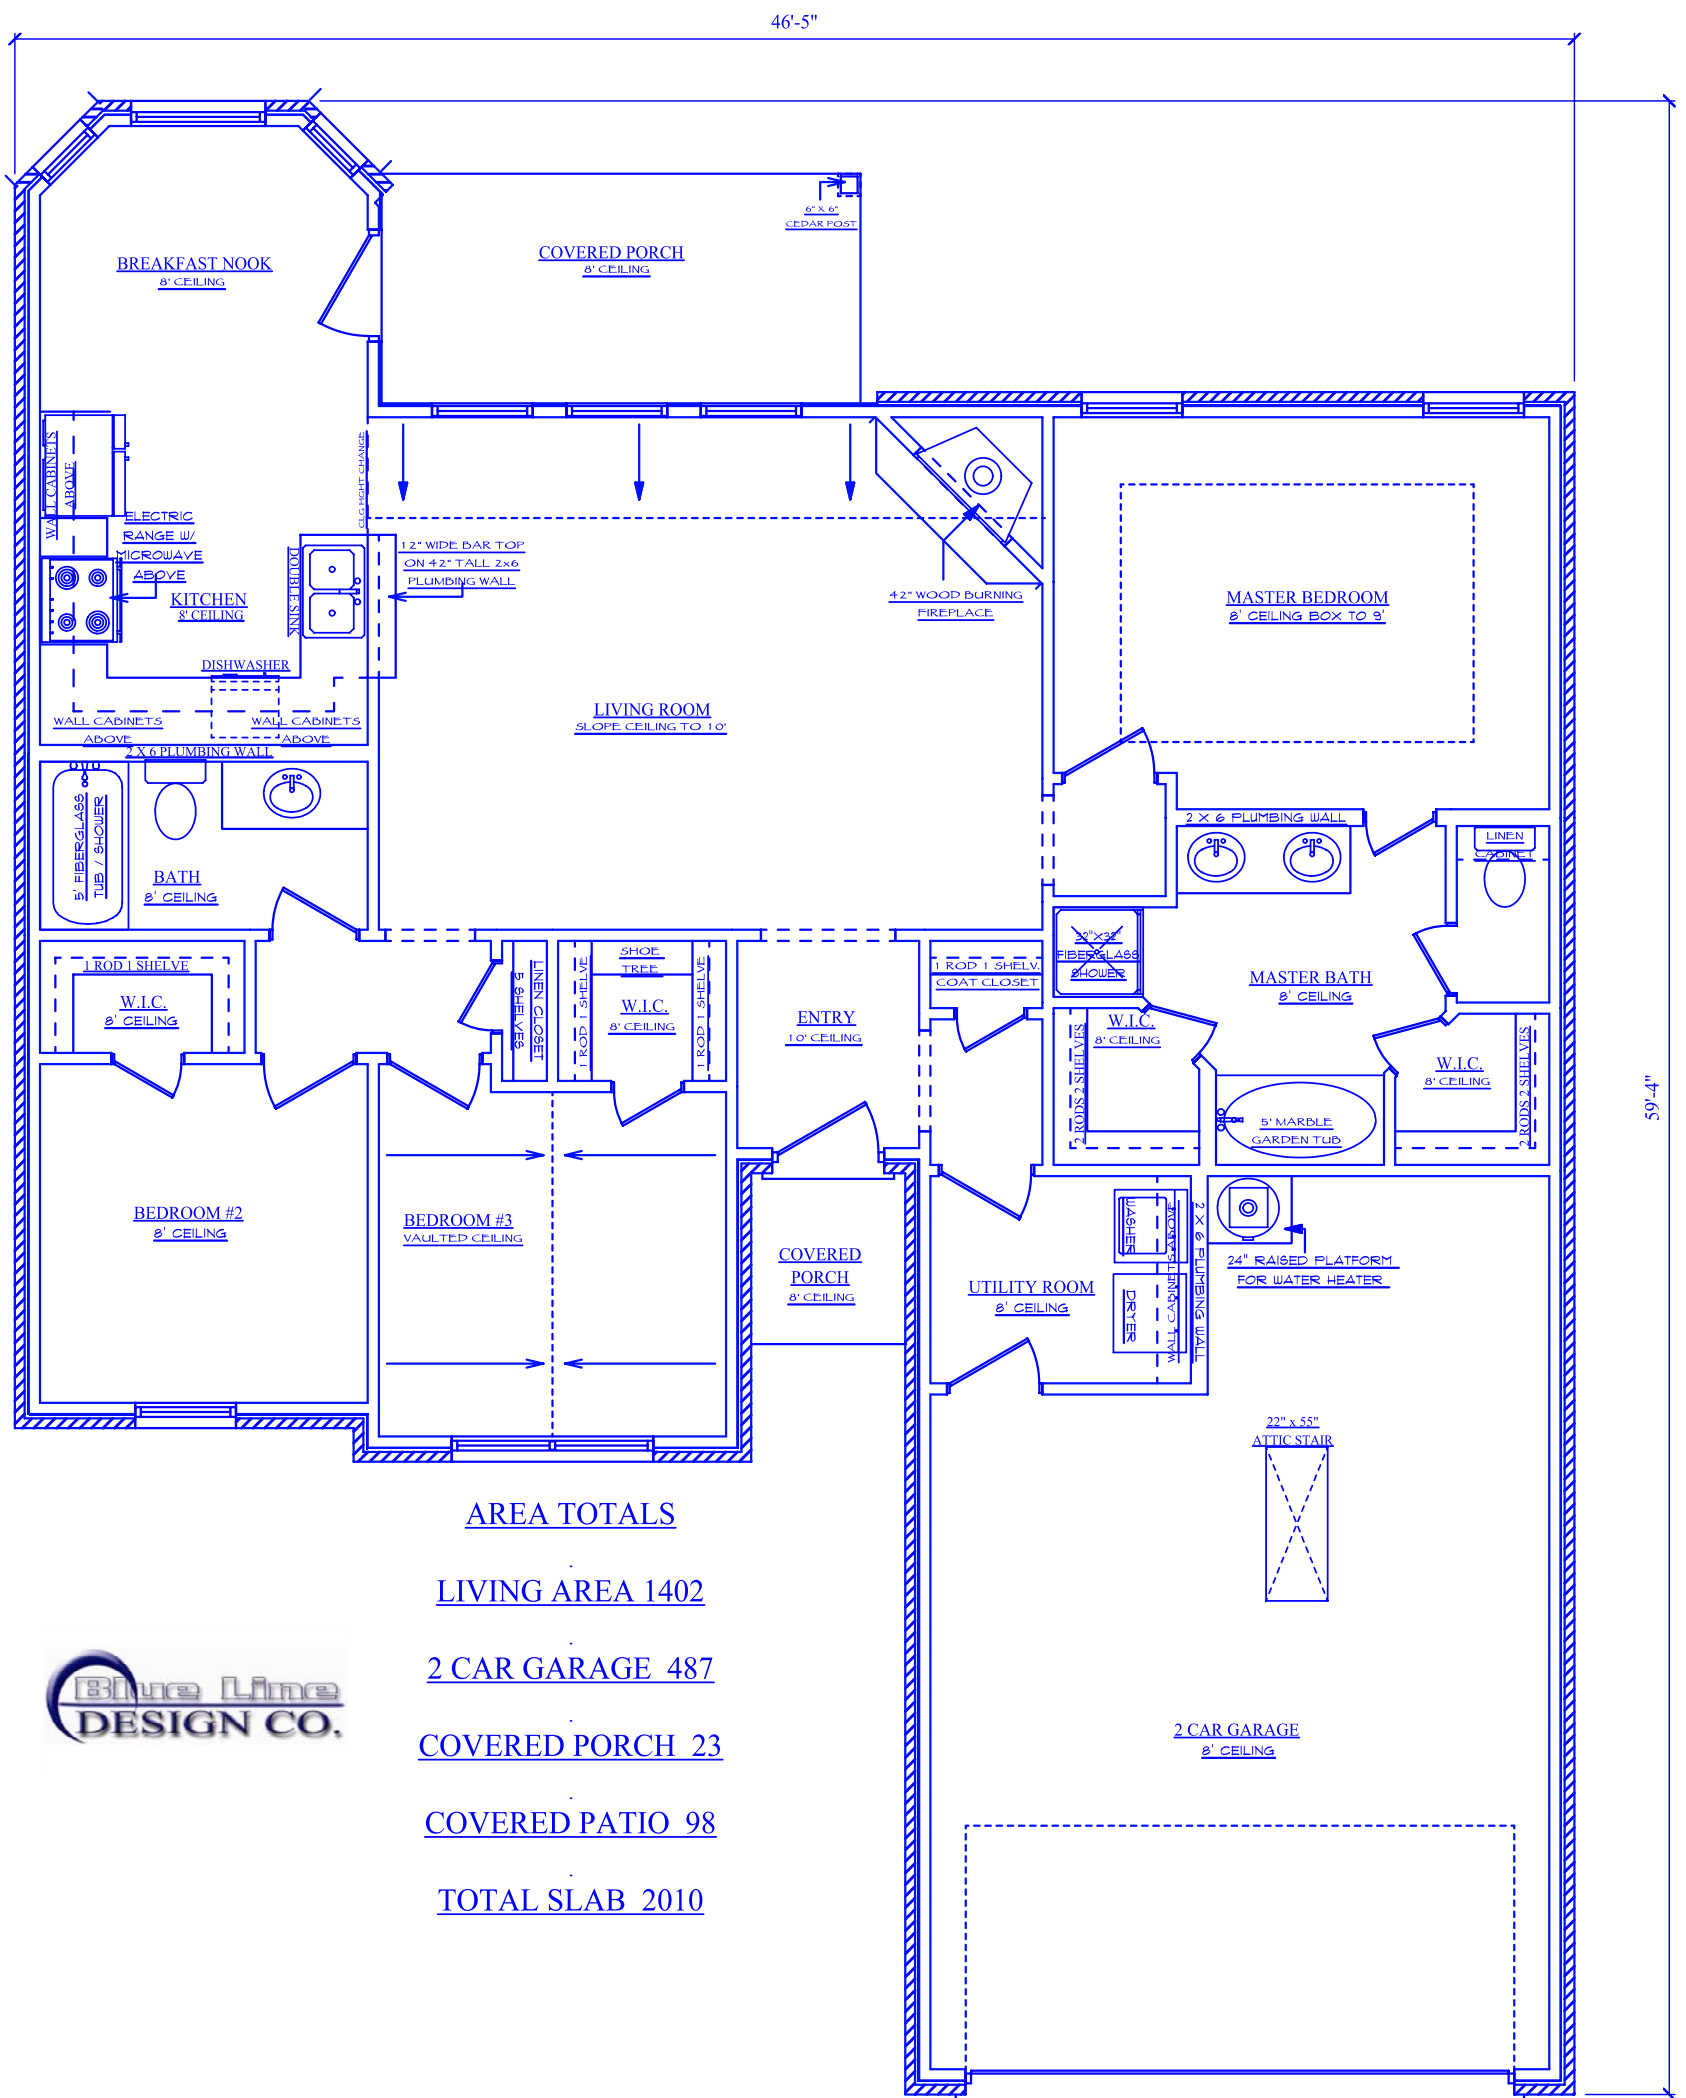

AREA TOTALS

- LIVING AREA 1402
- 2 CAR GARAGE 487
- COVERED PORCH 23
- COVERED PATIO 98
- TOTAL SLAB 2010



FLOOR PLAN
SCALE: 1/4" = 1'-0"