


FRONT ELEVATION
SCALE: 1/4" = 1'-0"

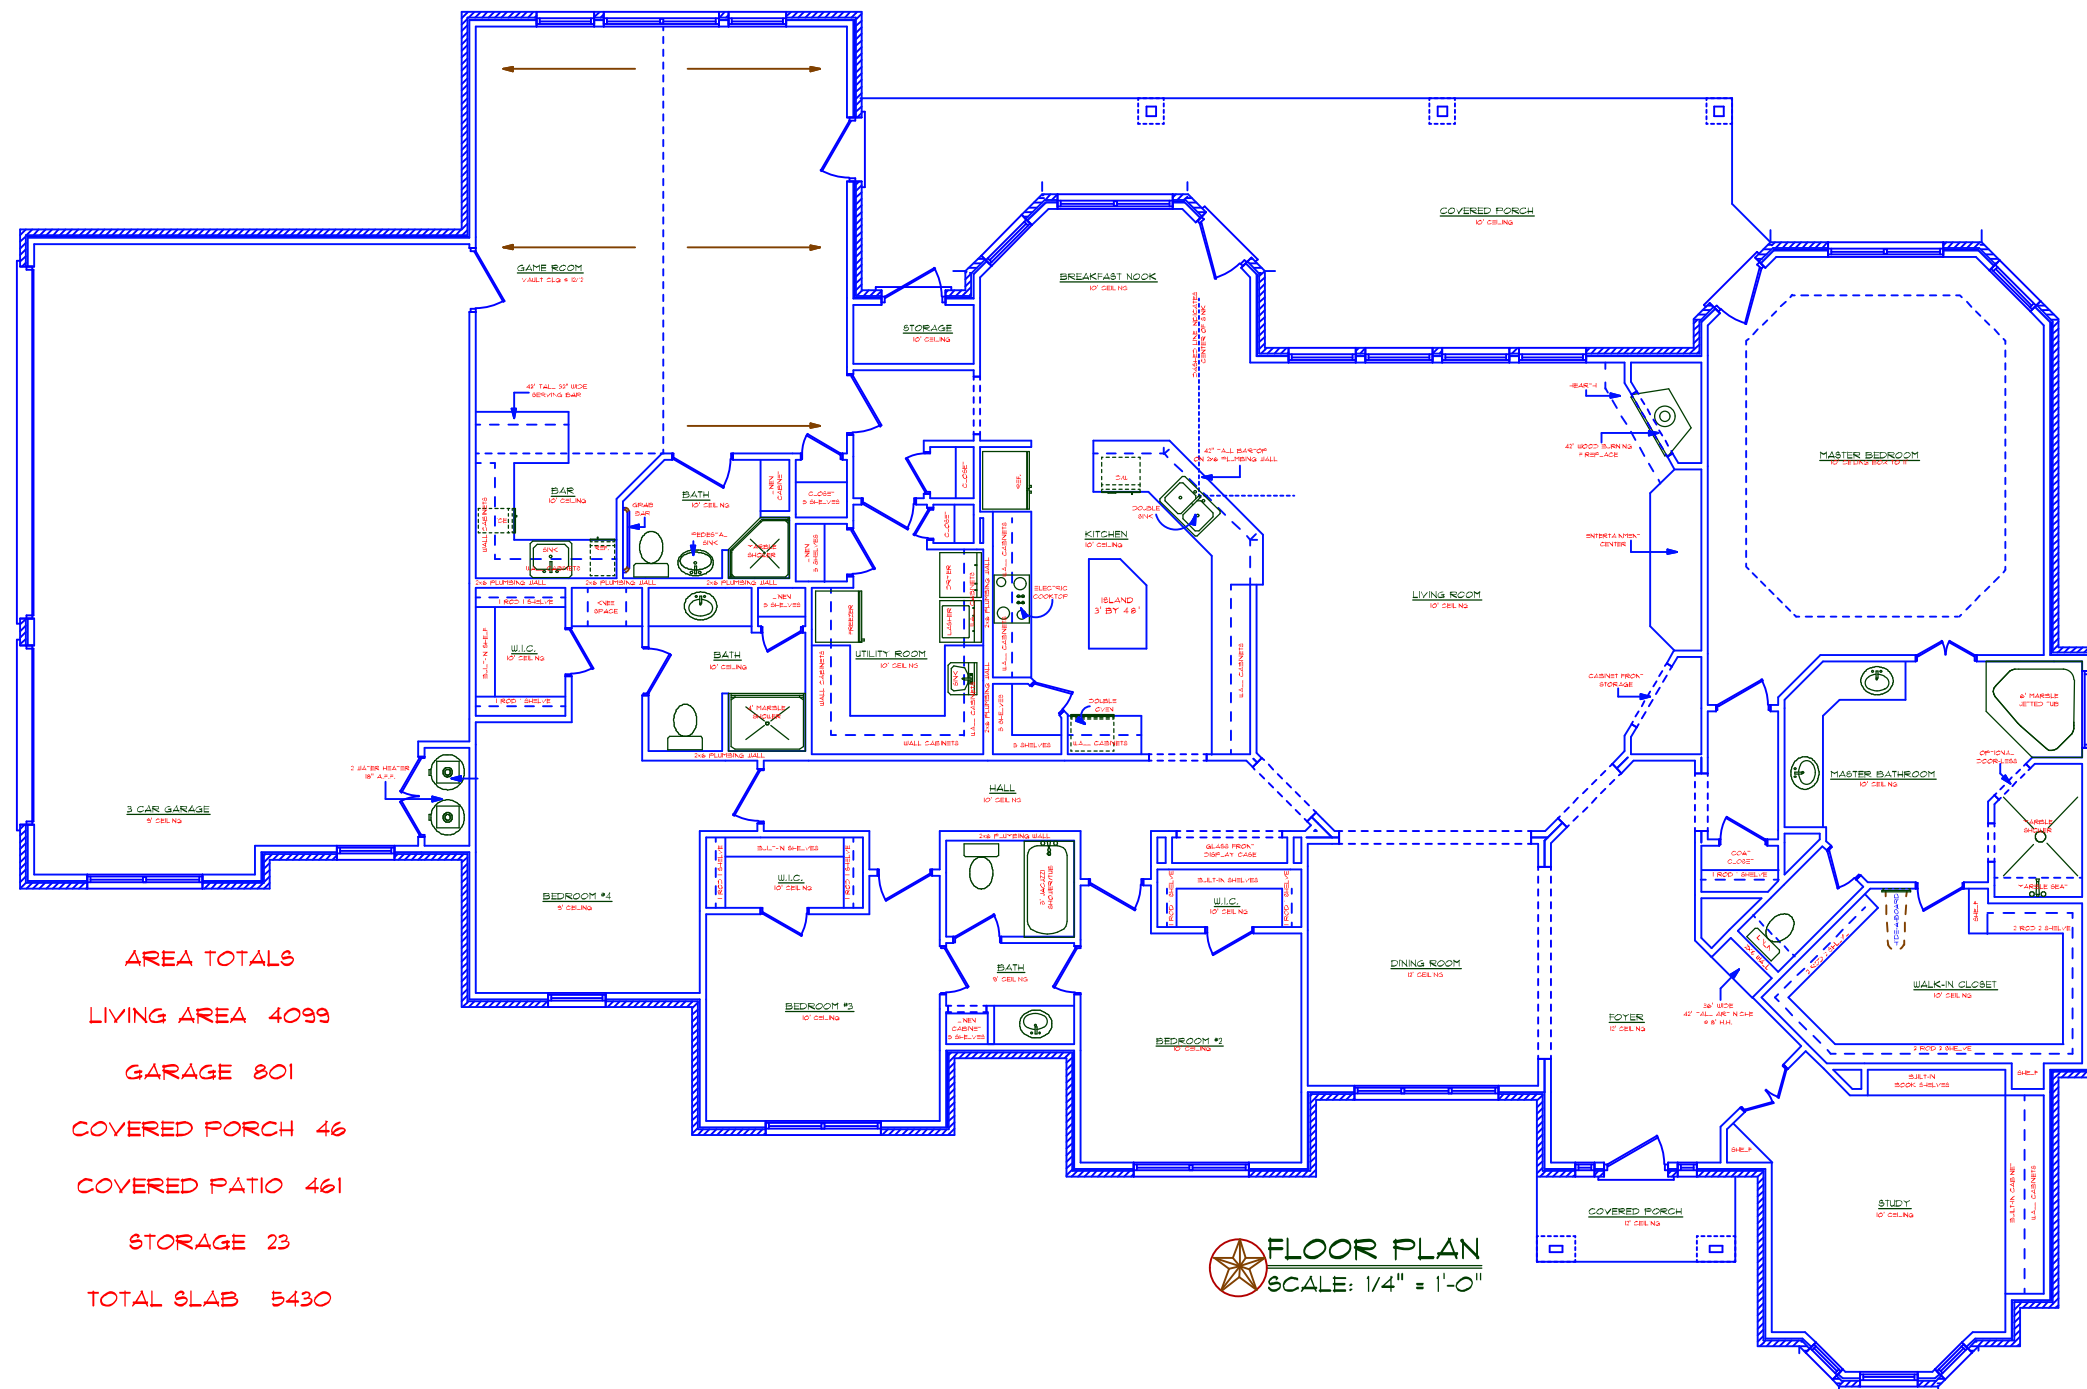

AREA TOTALS
LIVING AREA 4099
GARAGE 801
COVERED PORCH 46
COVERED PATIO 461
STORAGE 23
TOTAL SLAB 5430

FLOOR PLAN
SCALE: 1/4" = 1'-0"