




2436 FIXED ALUMINUM W/ LOW-E GLASS # T-HH
 3010 SH TWIN ED ALUMINUM W/ LOW-E GLASS # 19-HH
 2436 FIXED ALUMINUM W/ LOW-E GLASS # T-HH
 2-3010 SH W 2-3020 ED TRANSOM ALUMINUM W/ LOW-E GLASS
 3040 EXT. DOOR W/ 1010 SL. AND 1410 ED. TRANSOM ABOVE
 3040 SH TWIN W 3020 TWIN TRANSOM ALUMINUM W/ LOW-E GLASS
 3010 SH TWIN ED ALUMINUM W/ LOW-E GLASS # 19-HH
 3040 SH ALUMINUM W/ LOW-E GLASS # 19-HH
 2436 FIXED ALUMINUM W/ LOW-E GLASS # T-HH
 3010 SH TWIN ED ALUMINUM W/ LOW-E GLASS # 19-HH


FRONT ELEVATION
 SCALE: 1/4" = 1'-0"

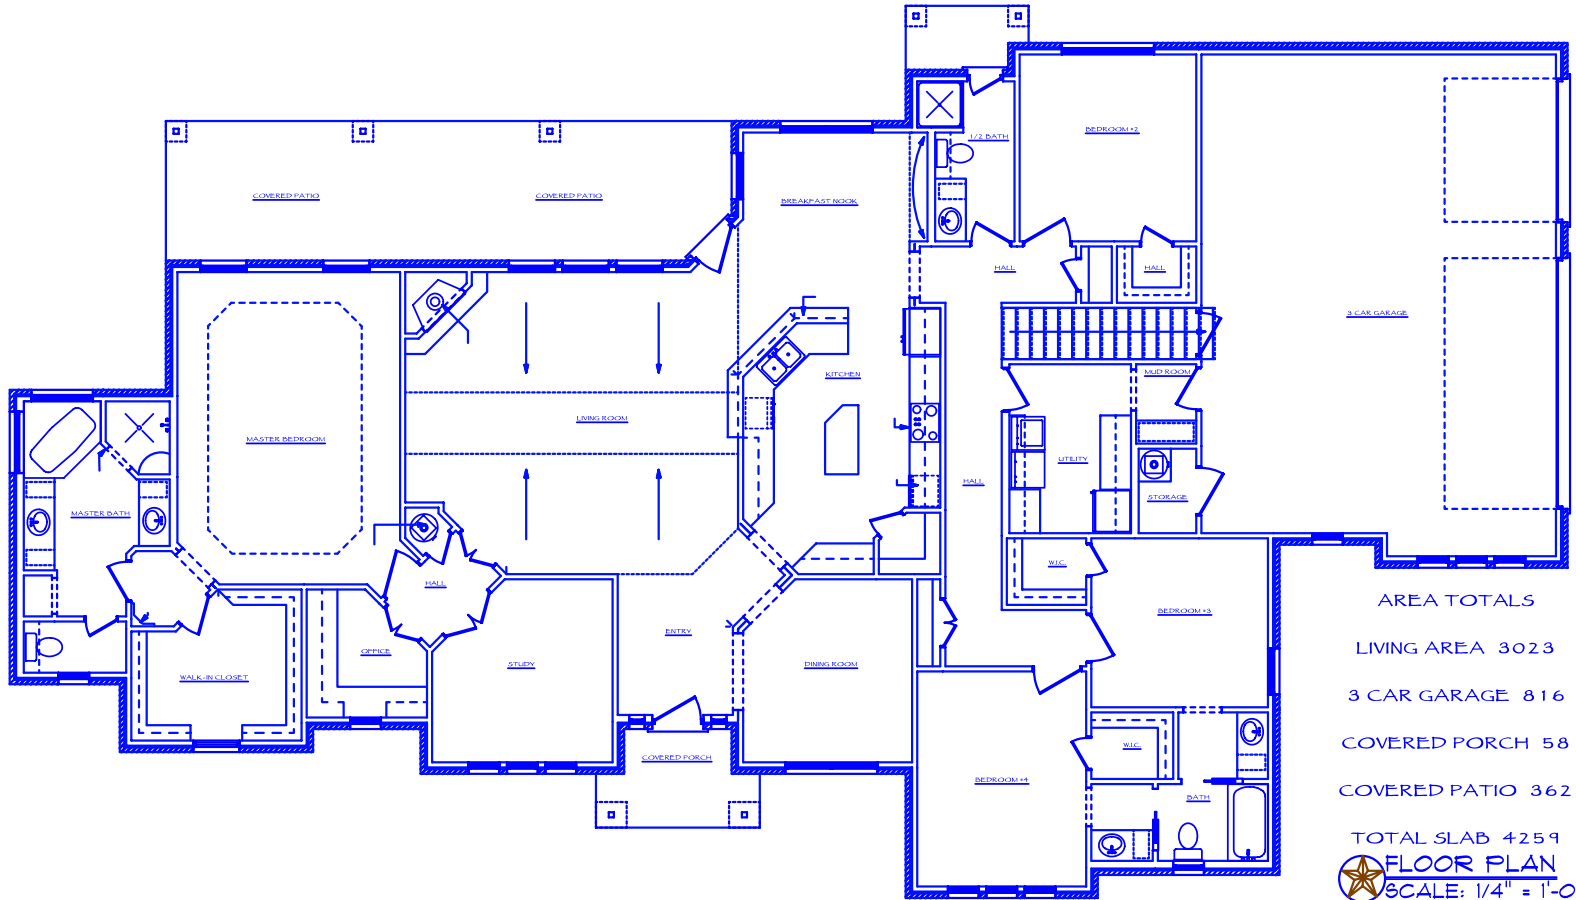

AREA TOTALS
 LIVING AREA 3023
 3 CAR GARAGE 816
 COVERED PORCH 58
 COVERED PATIO 362
 TOTAL SLAB 4259

FLOOR PLAN
 SCALE: 1/4" = 1'-0"